



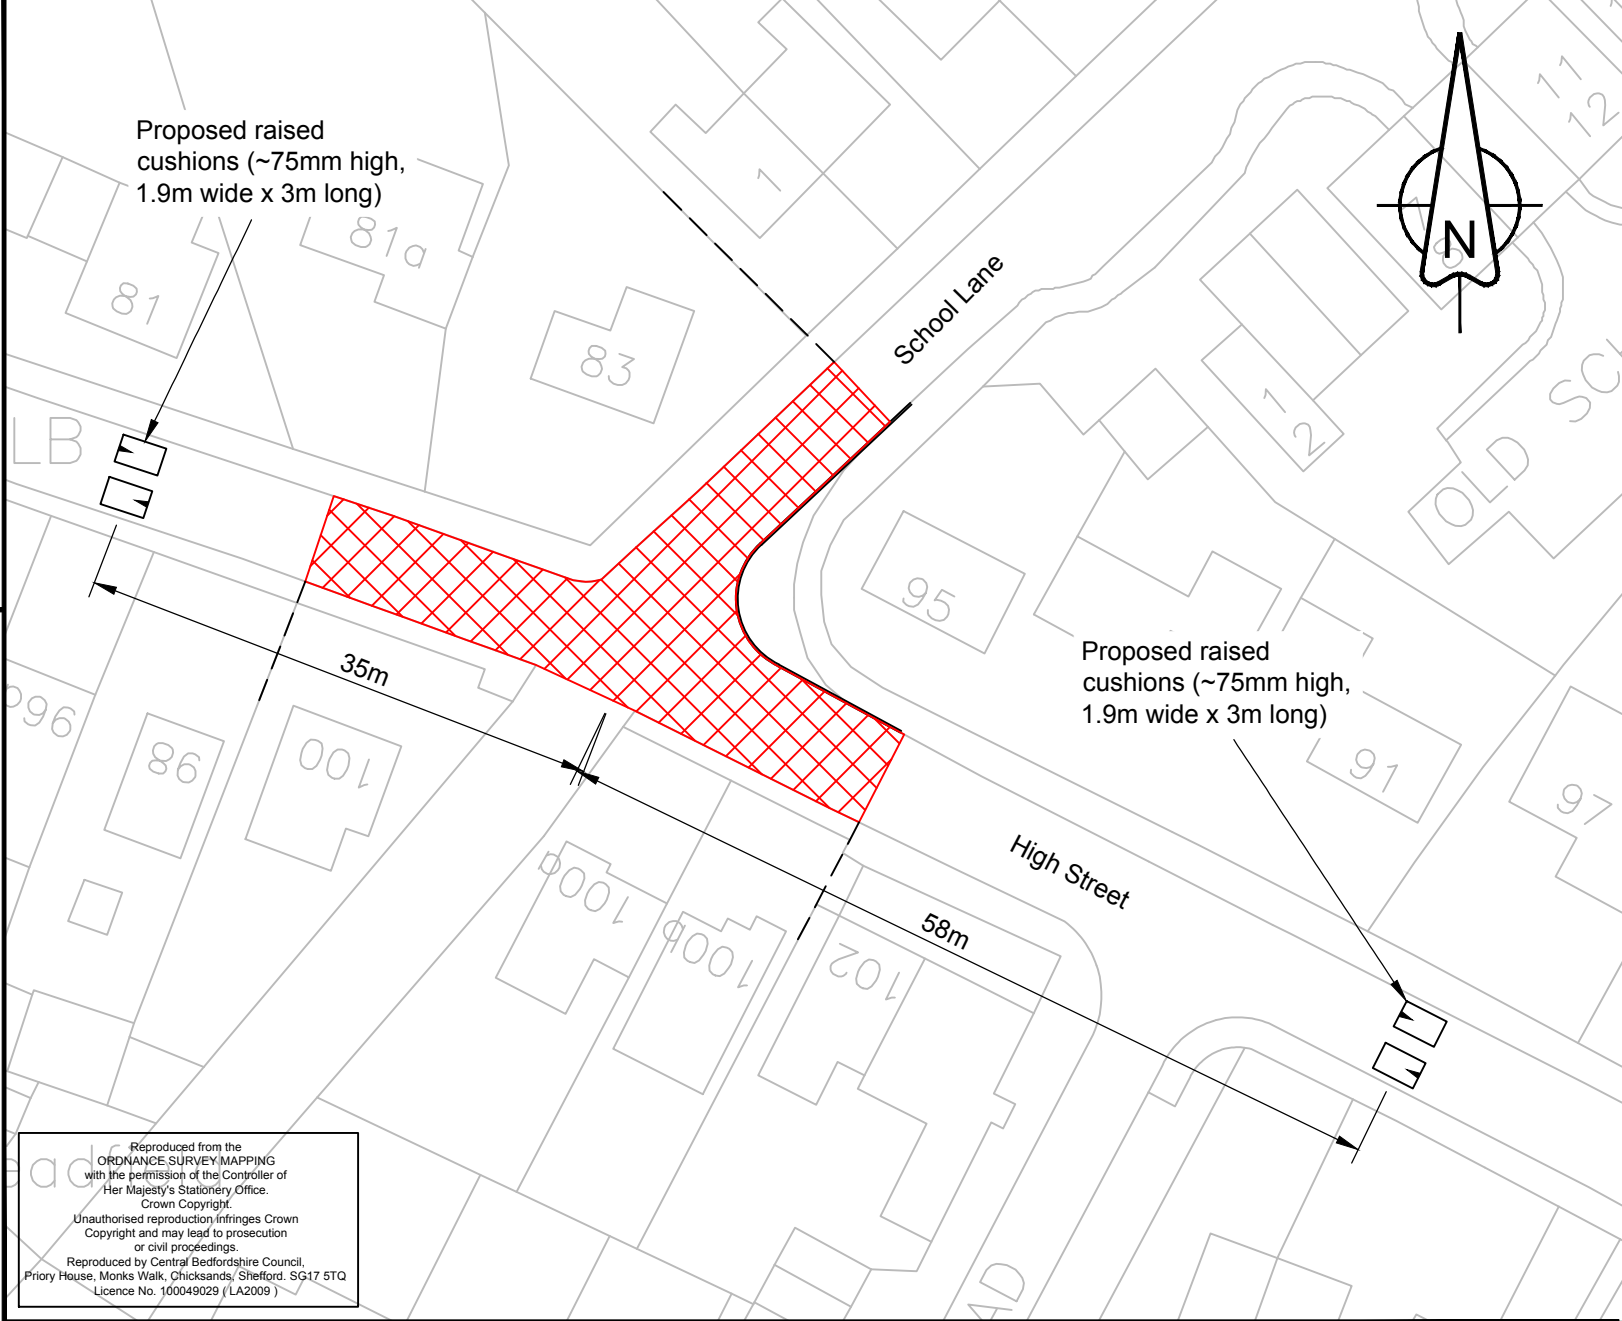

File ref - I:\bedfordshire highways\engineering\705721 - eaton bray school safety zone\cad\approved\705721-000-001.dwg

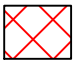

 Proposed no waiting at any time.

Rev	Revision details	Chkd	Appd	Date
Drawn: AM				Preliminary
Design: AM				For comment
Chkd: GPB				For tender
Appd: NO'L				For construction
Date: 10-02-14				As constructed
				Other



Client



Project Name

**SRtS Eaton Bray**

Drawing Title

**Proposed Raised Cushions and No Waiting at any time.**

Original Drg Size : A4      Dimensions : m

Scale : 1:500 m      Copyright ©Amey

Drawing No

**705721-000-001**

Rev

-

Reproduced from the  
ORDNANCE SURVEY MAPPING  
with the permission of the Controller of  
Her Majesty's Stationery Office.  
Crown Copyright.  
Unauthorised reproduction infringes Crown  
Copyright and may lead to prosecution  
or civil proceedings.  
Reproduced by Central Bedfordshire Council,  
Priory House, Monks Walk, Chicksands, Bedford, SG17 5TQ  
Licence No. 100049029 (LA2009)